


Land Management Plan 2008



TROUGH & RETICULATION	
	Tank
	Pump
	Poly pipe
	Region
TEXT LEGEND	
	Line
	Line
	Line
PROPOSED SHELTERBELTS	
	Region
PROPOSED CATTLE YARDS	
	Region
PROPOSED HOUSE SITE AND CROSSOVER	
	Region
	Region
PROPOSED NATIVE REPLANTING	
	Region
NEW FENCING	
	Line
DAMS AND WETLAND	
	Region
	Region
	Region
HORSE YARDS	
	Region
EXISTING STRUCTURES	
	Region
	Region
EXISTING FENCING	
	Line
BOUNDARY	
	Line

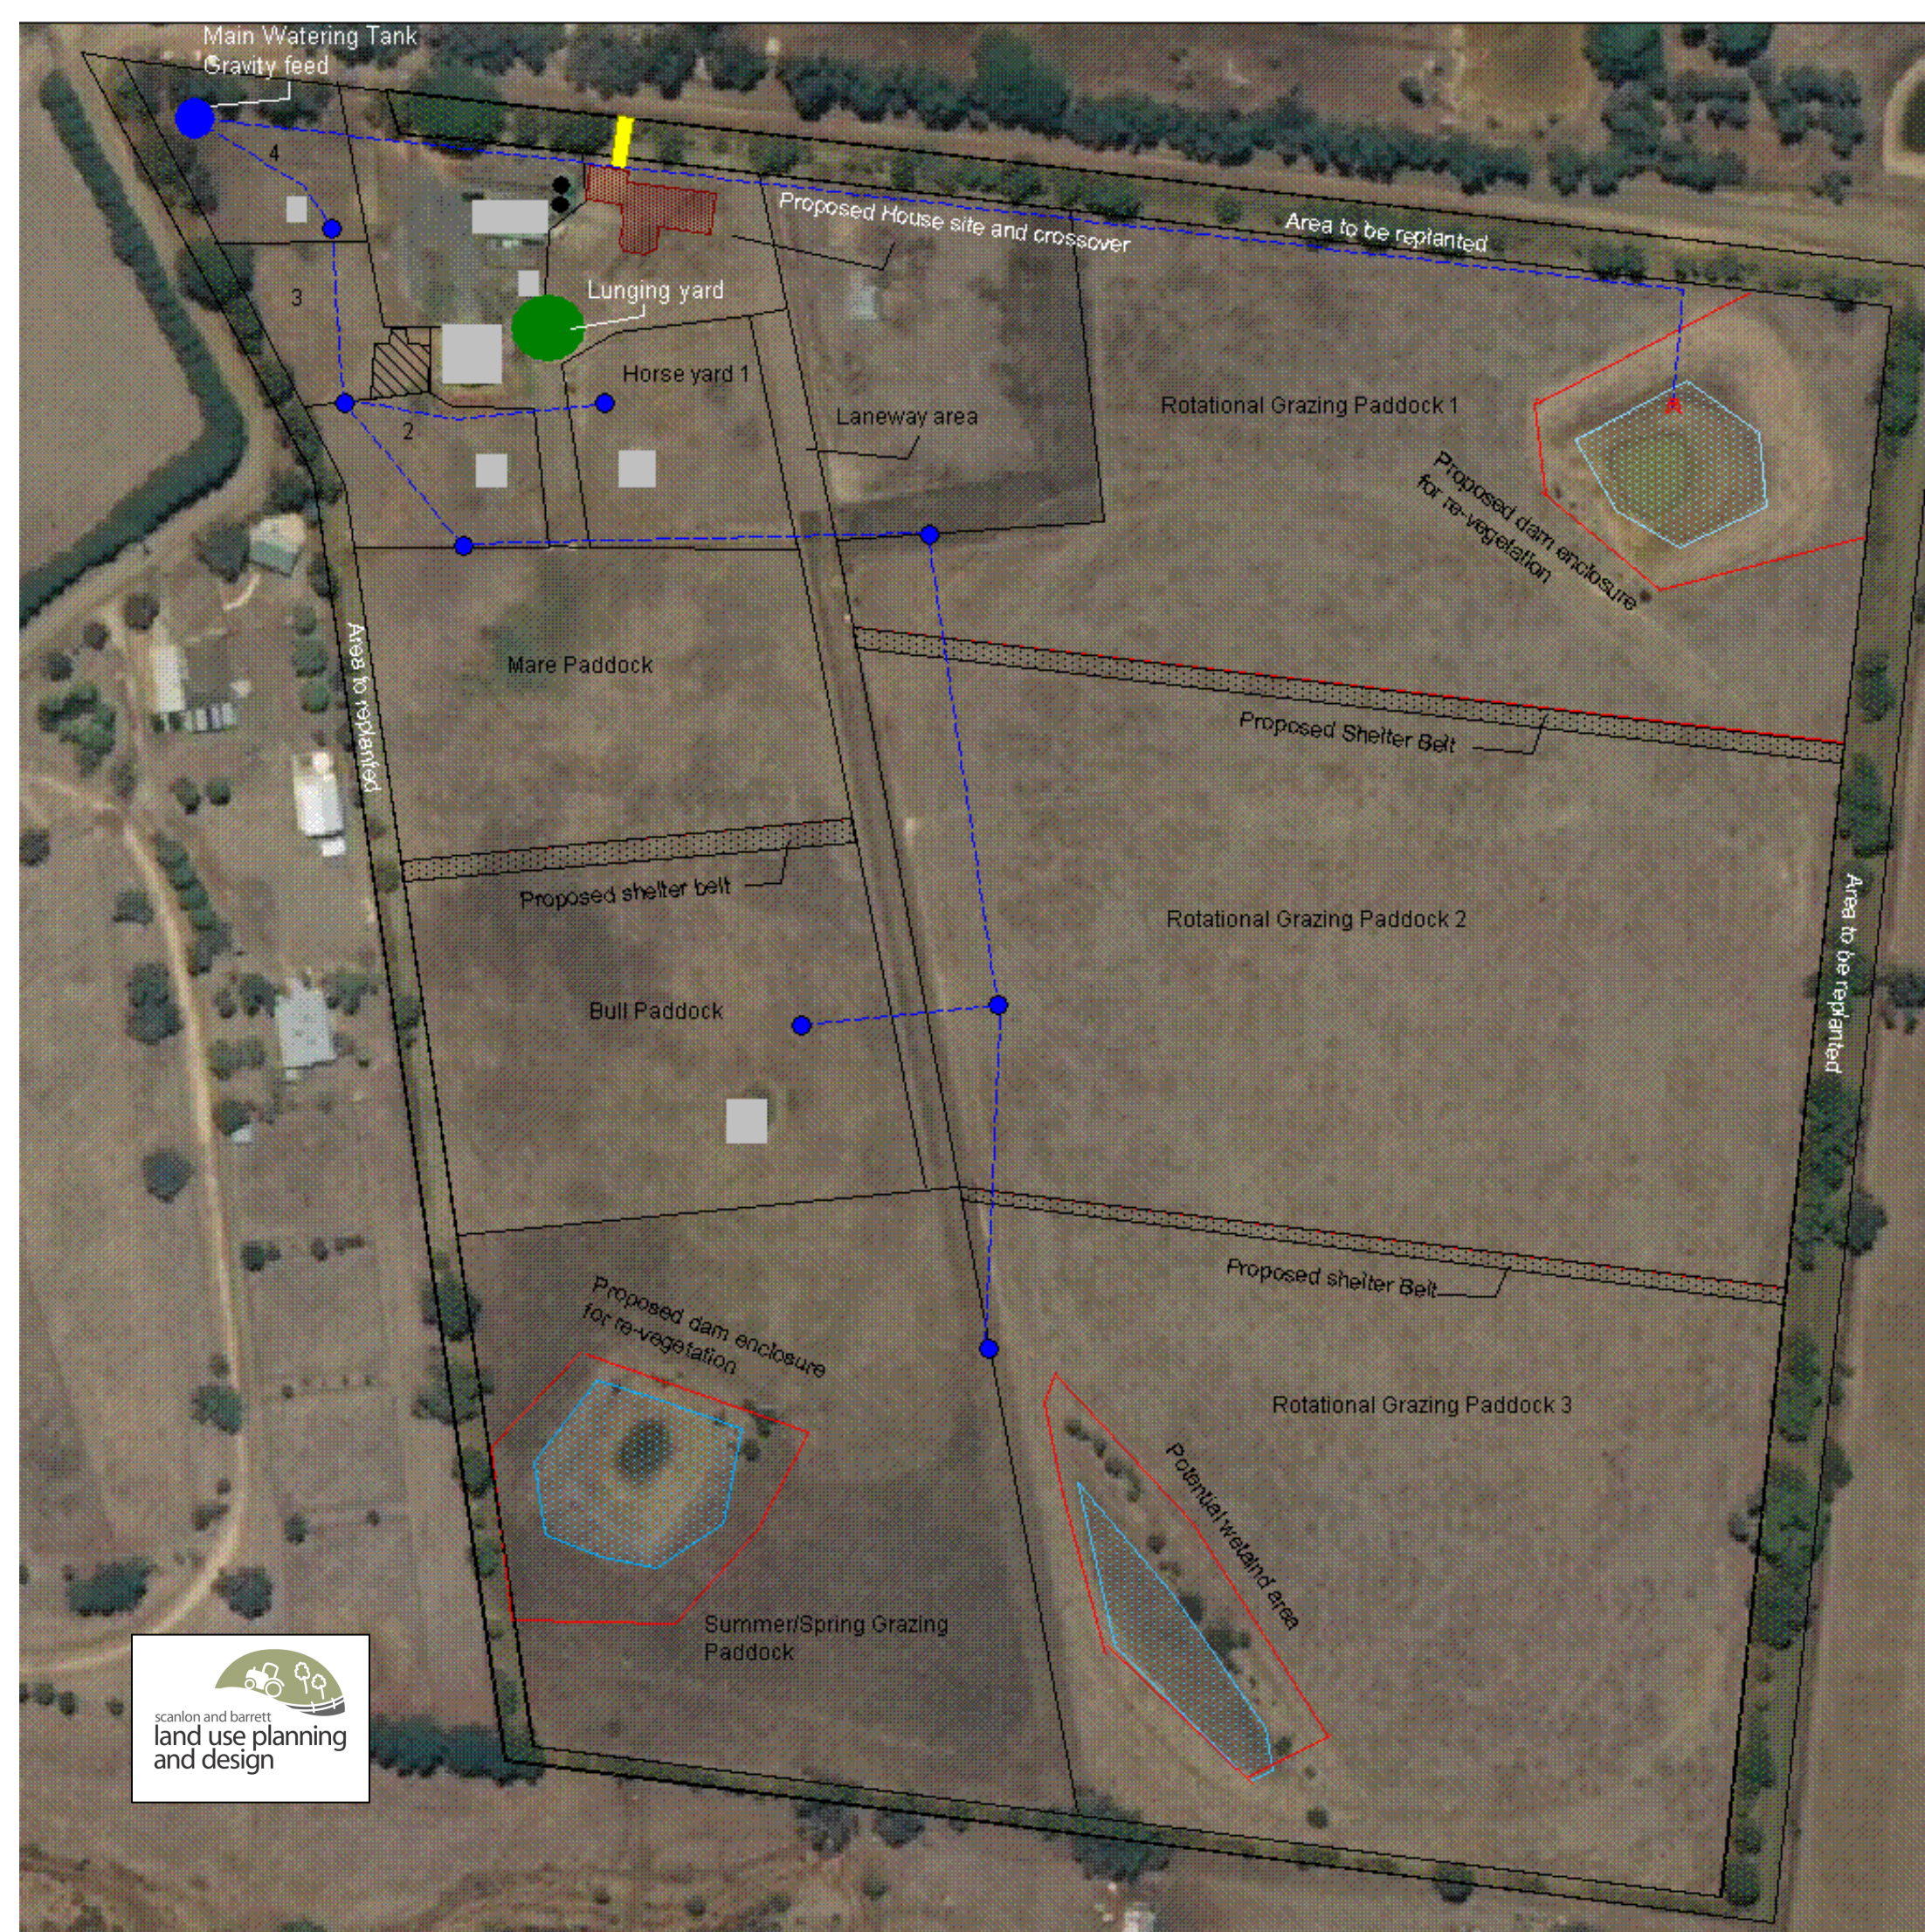